
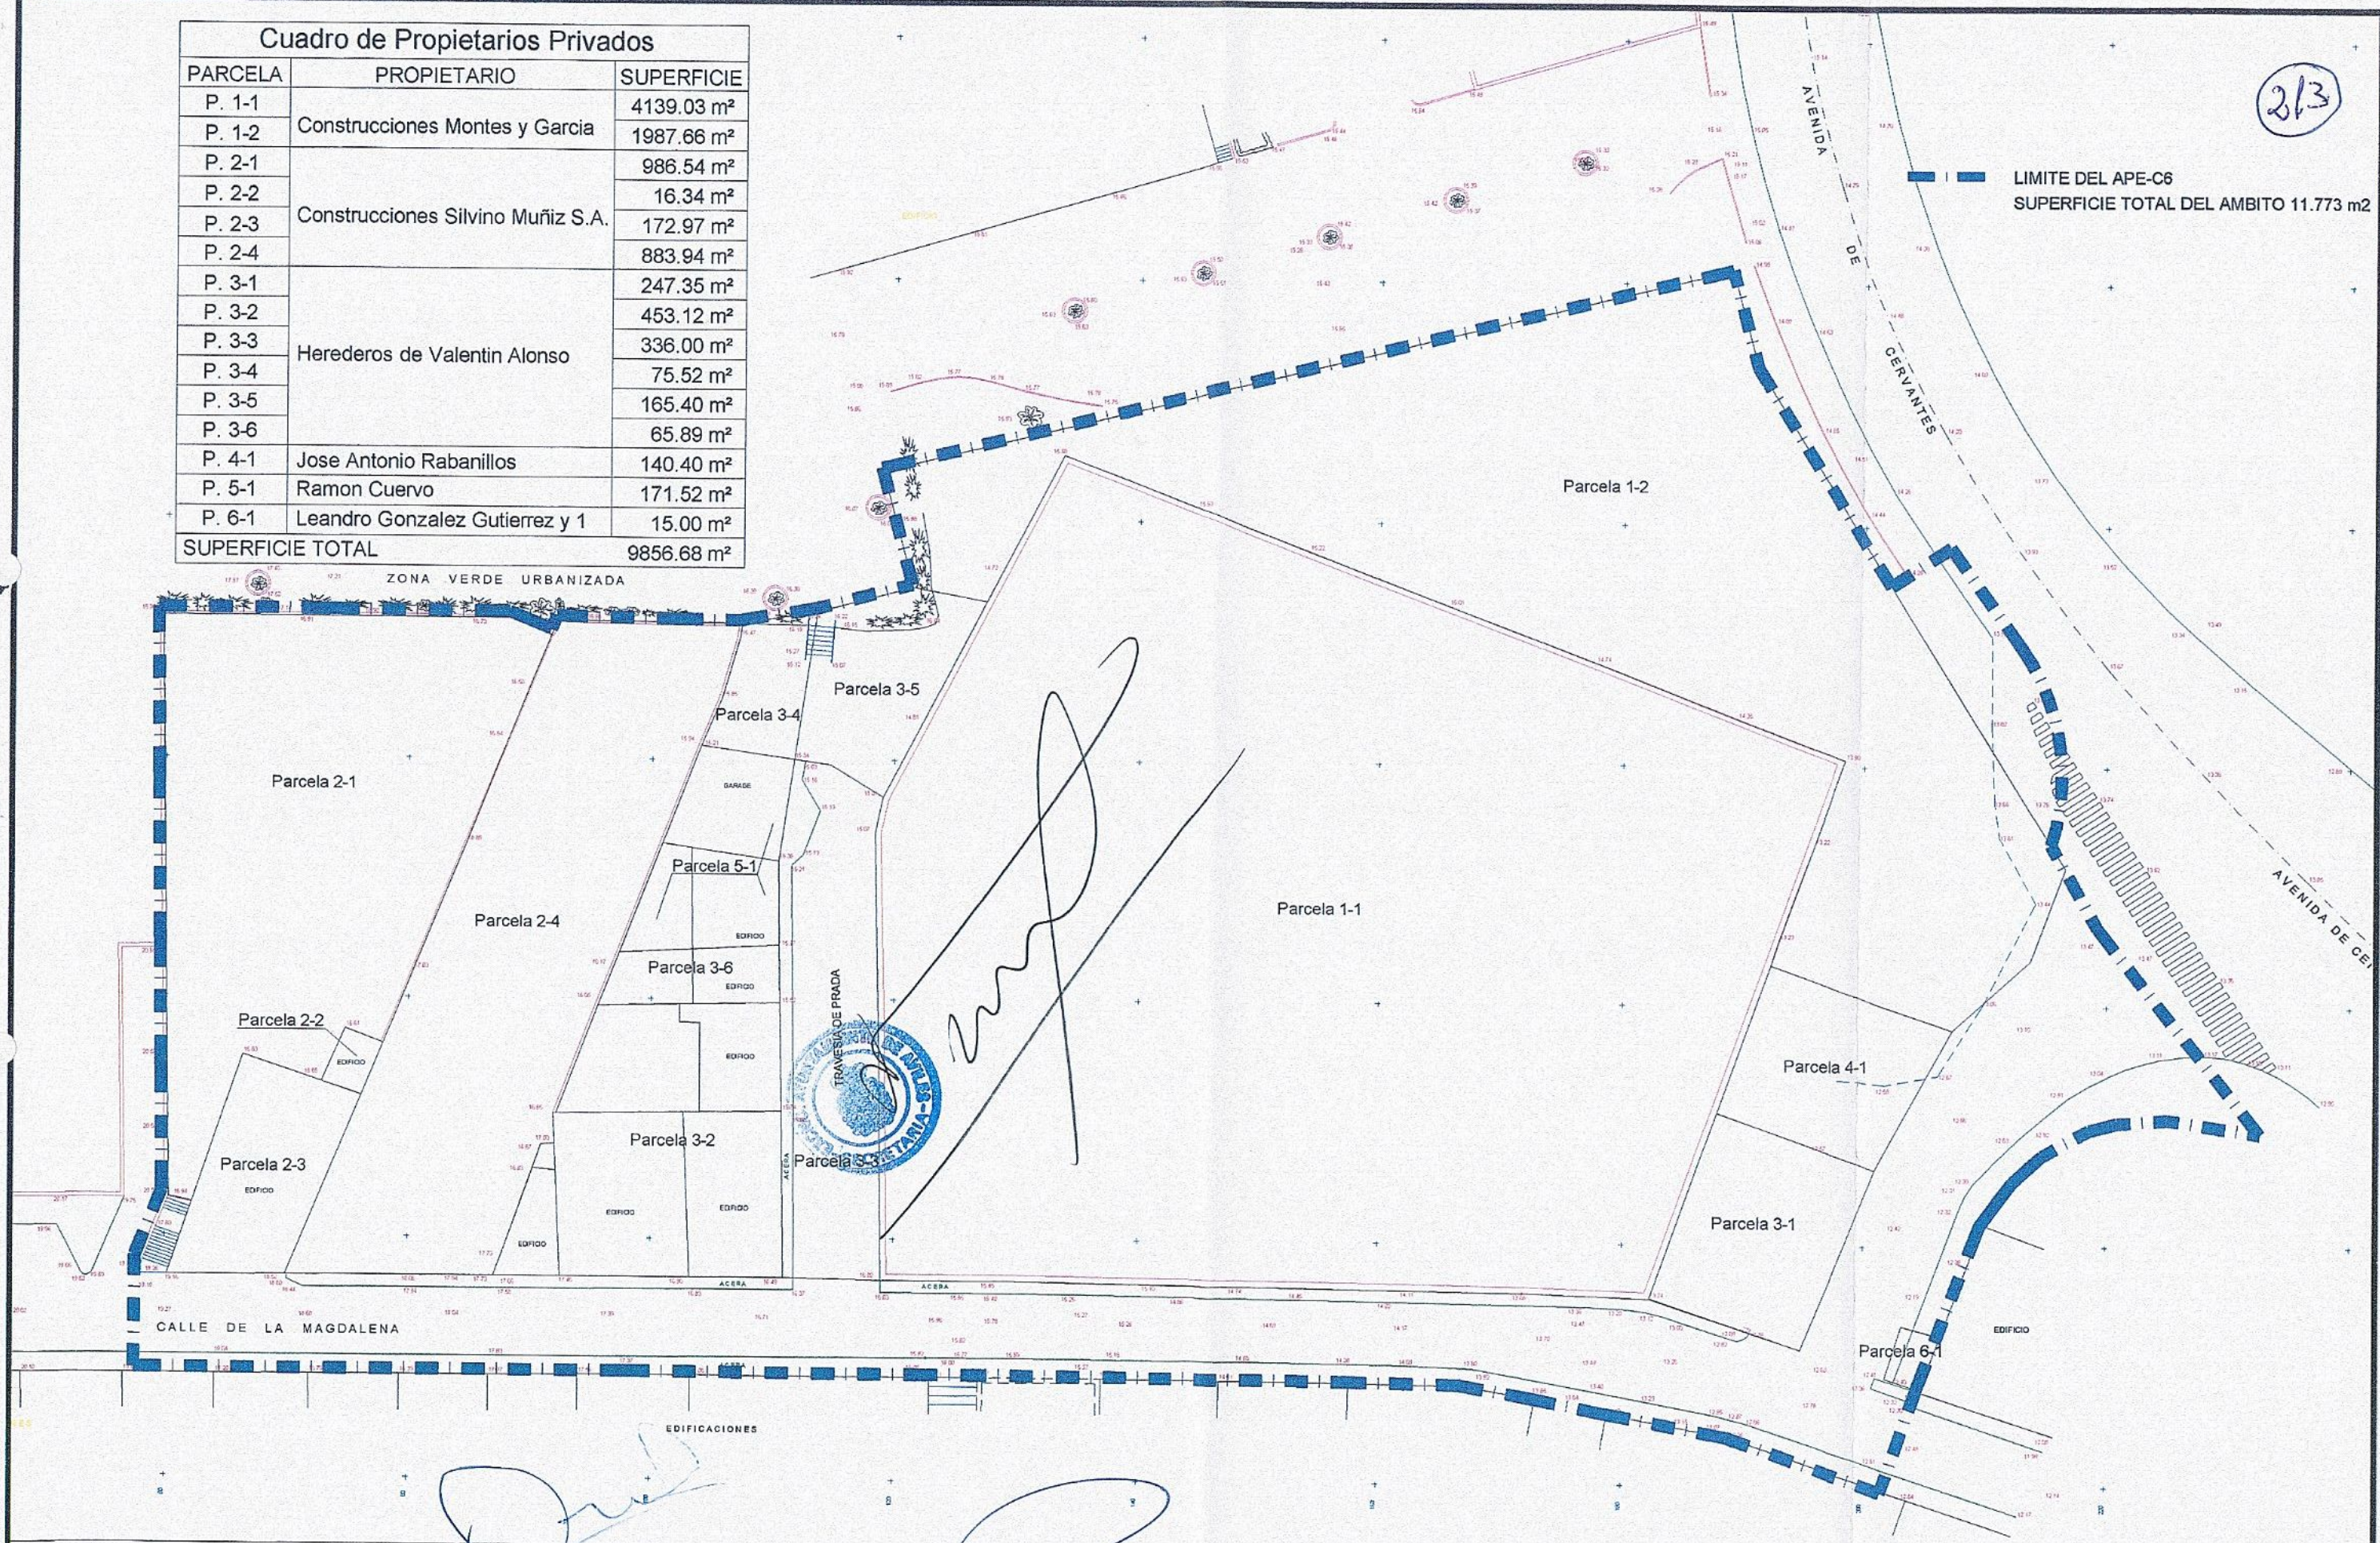


213

Cuadro de Propietarios Privados		
PARCELA	PROPIETARIO	SUPERFICIE
P. 1-1	Construcciones Montes y Garcia	4139.03 m <sup>2</sup>
P. 1-2		1987.66 m <sup>2</sup>
P. 2-1	Construcciones Silvino Muñiz S.A.	986.54 m <sup>2</sup>
P. 2-2		16.34 m <sup>2</sup>
P. 2-3		172.97 m <sup>2</sup>
P. 2-4		883.94 m <sup>2</sup>
P. 3-1		247.35 m <sup>2</sup>
P. 3-2		453.12 m <sup>2</sup>
P. 3-3	Herederos de Valentin Alonso	336.00 m <sup>2</sup>
P. 3-4		75.52 m <sup>2</sup>
P. 3-5		165.40 m <sup>2</sup>
P. 3-6	65.89 m <sup>2</sup>	
P. 4-1	Jose Antonio Rabanillos	140.40 m <sup>2</sup>
P. 5-1	Ramon Cuervo	171.52 m <sup>2</sup>
P. 6-1	Leandro Gonzalez Gutierrez y 1	15.00 m <sup>2</sup>
SUPERFICIE TOTAL		9856.68 m <sup>2</sup>

 LIMITE DEL APE-C6  
 SUPERFICIE TOTAL DEL AMBITO 11.773 m2



ESCALA 1:500  
 JULIO 2004



LEVANTAMIENTO TOPOGRAFICO Y PARCELAS APORTADAS  
 PLANO 02