


2154

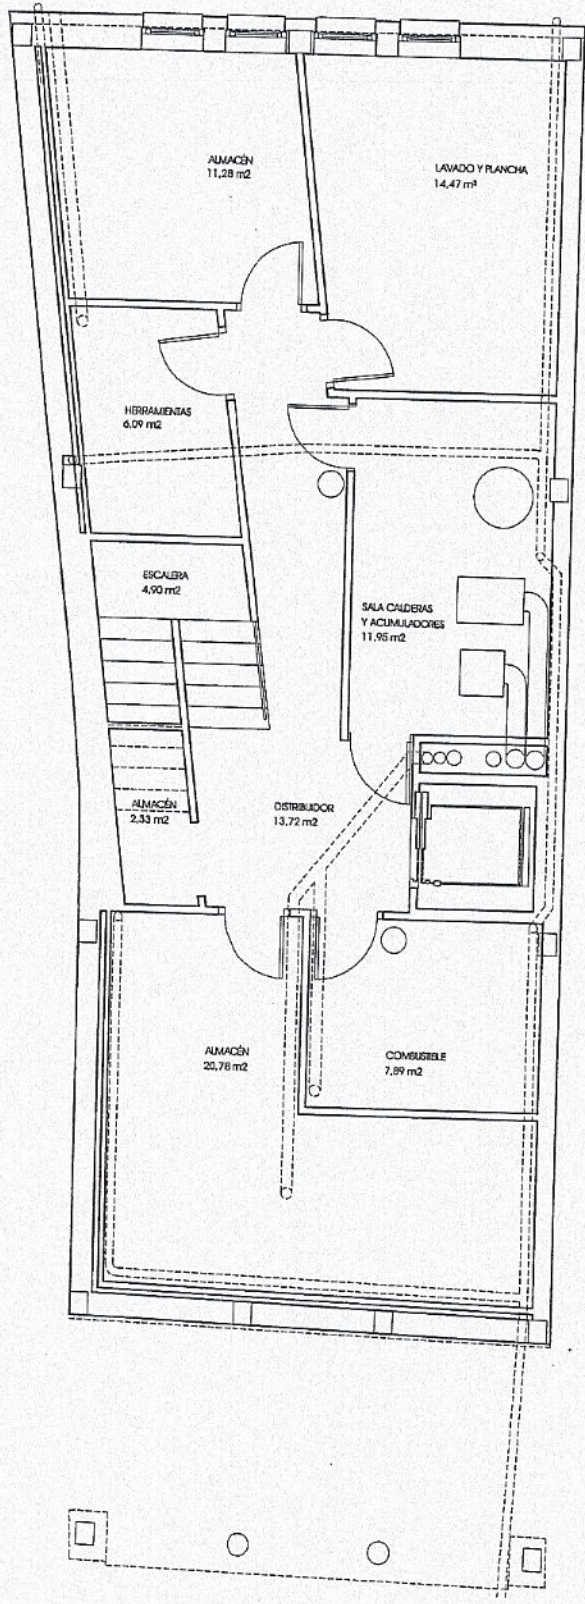

*Handwritten signature*

*Handwritten signature*

*Large handwritten scribbles and a circular stamp*

PLANTA SÓTANO  
 SUPERFICIE ÚTIL : 93,41 m<sup>2</sup>  
 SUPERFICIE CONSTRUIDA : 119,84 m<sup>2</sup>

ARQUITECTOS COSME CUENCA Y JORGE HEVA, S.L.  
 P. P.

*Handwritten signatures*