


455

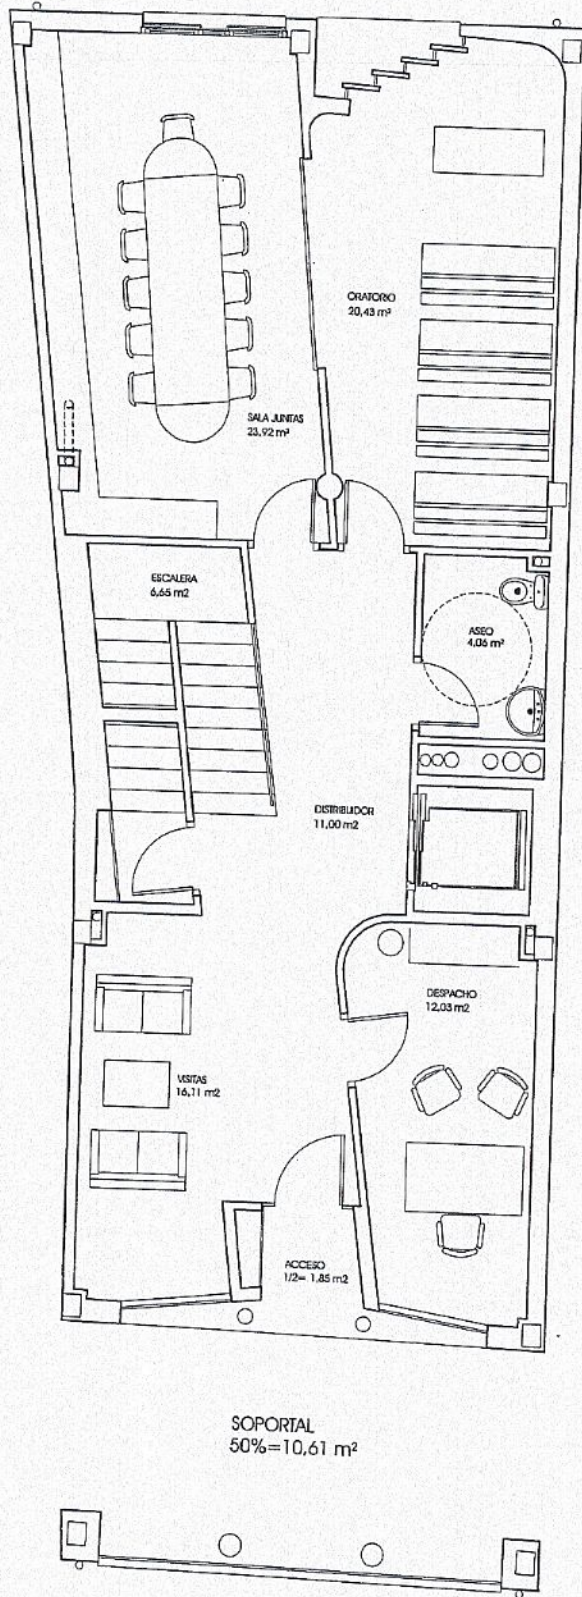

Handwritten signature

Large handwritten scribbles and a circular stamp

PLANTA BAJA

SUPERFICIE ÚTIL : 96,05 m²

SUPERFICIE CONSTRUIDA : 118,34 m²

ARQUITECTOS COSME CUENCA Y JORGE HEVIA, S.L

P. P.

Large handwritten signature