



560

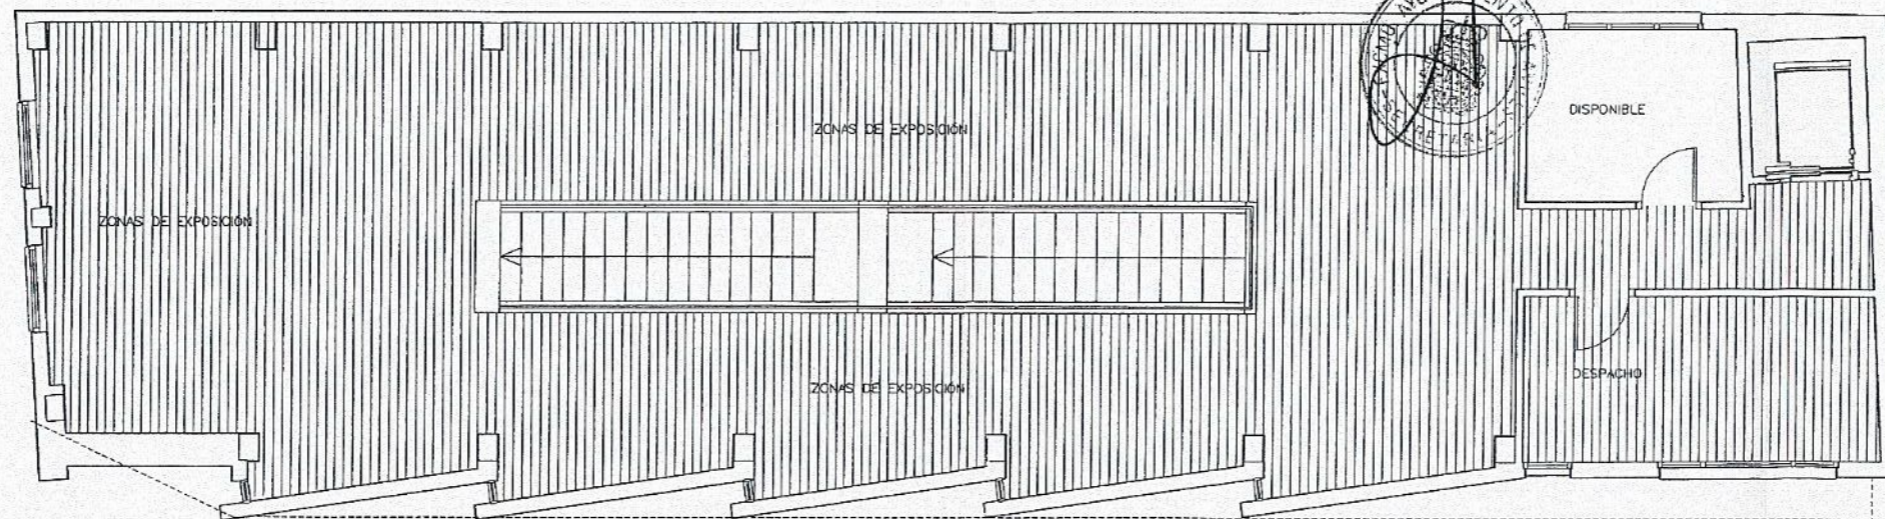

PLANTA PRIMERA
132,46 m2

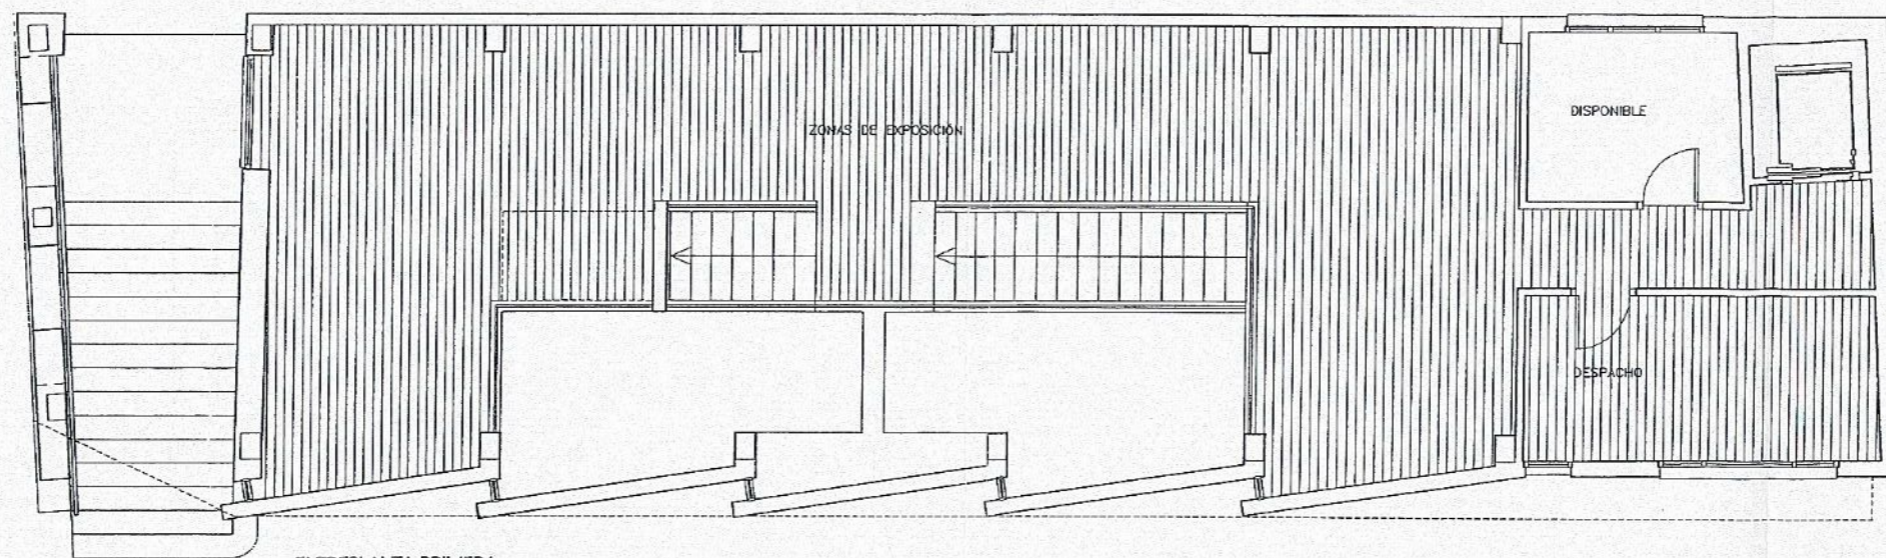

ENTREPLANTA PRIMERA
109,70 m2

[Handwritten signature and scribbles]